



EXISTING FLOOR PLAN 26 FOUNDRY LANE (LOWER FLOOR)

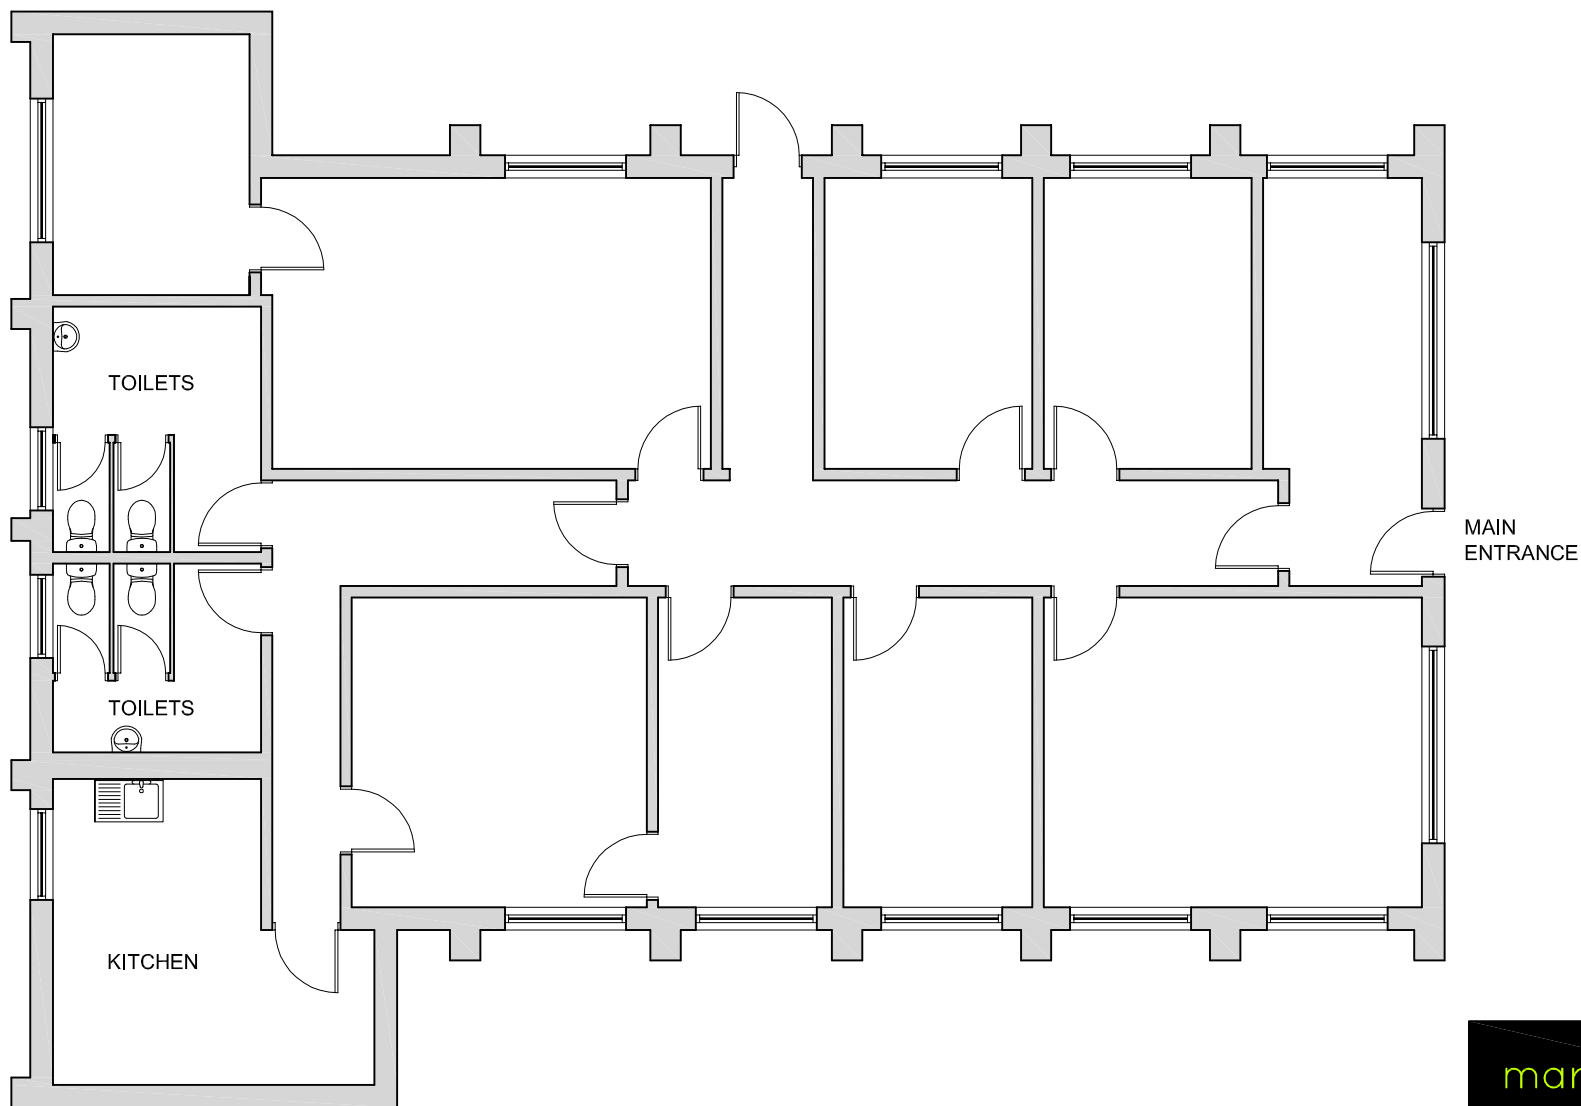

EXISTING FLOOR PLAN 57 BLACKSCROFT (UPPER FLOOR)

 

SCALE



276b Blackness Road
 Dundee, DD2 1RZ
 e: mark@markwalkerarchitect.co.uk
 www.markwalkerarchitect.co.uk
 t: 01382 641362
 m: 07886 102942

client **Blackscroft Property Company**
 project **Proposed Nursery**
 57 Blackscroft / 26 Foundry Lane
 Dundee, DD4 6AU

Existing Floor Plans			
job no.	drawn	date	
368	mw	04/11/13	
dwg no.	rev	scale	
001		1:100	