




PROPOSED GROUND FLOOR PLAN
SCALE 1:100




PRELIMINARY

Job Title	Dwg No.	Rev.	Rev.	Date	Description	Initials
PROPOSED RESTAURANT, 57 BLACKSCROFT, DUNDEE, DD4 6AT	924.100.01					
Drawing Title:	Date:	Drawn:				
PROPOSED GROUND FLOOR PLAN	JUNE 2015	SR				
	Scale:					
	1:100 @ A2					

 

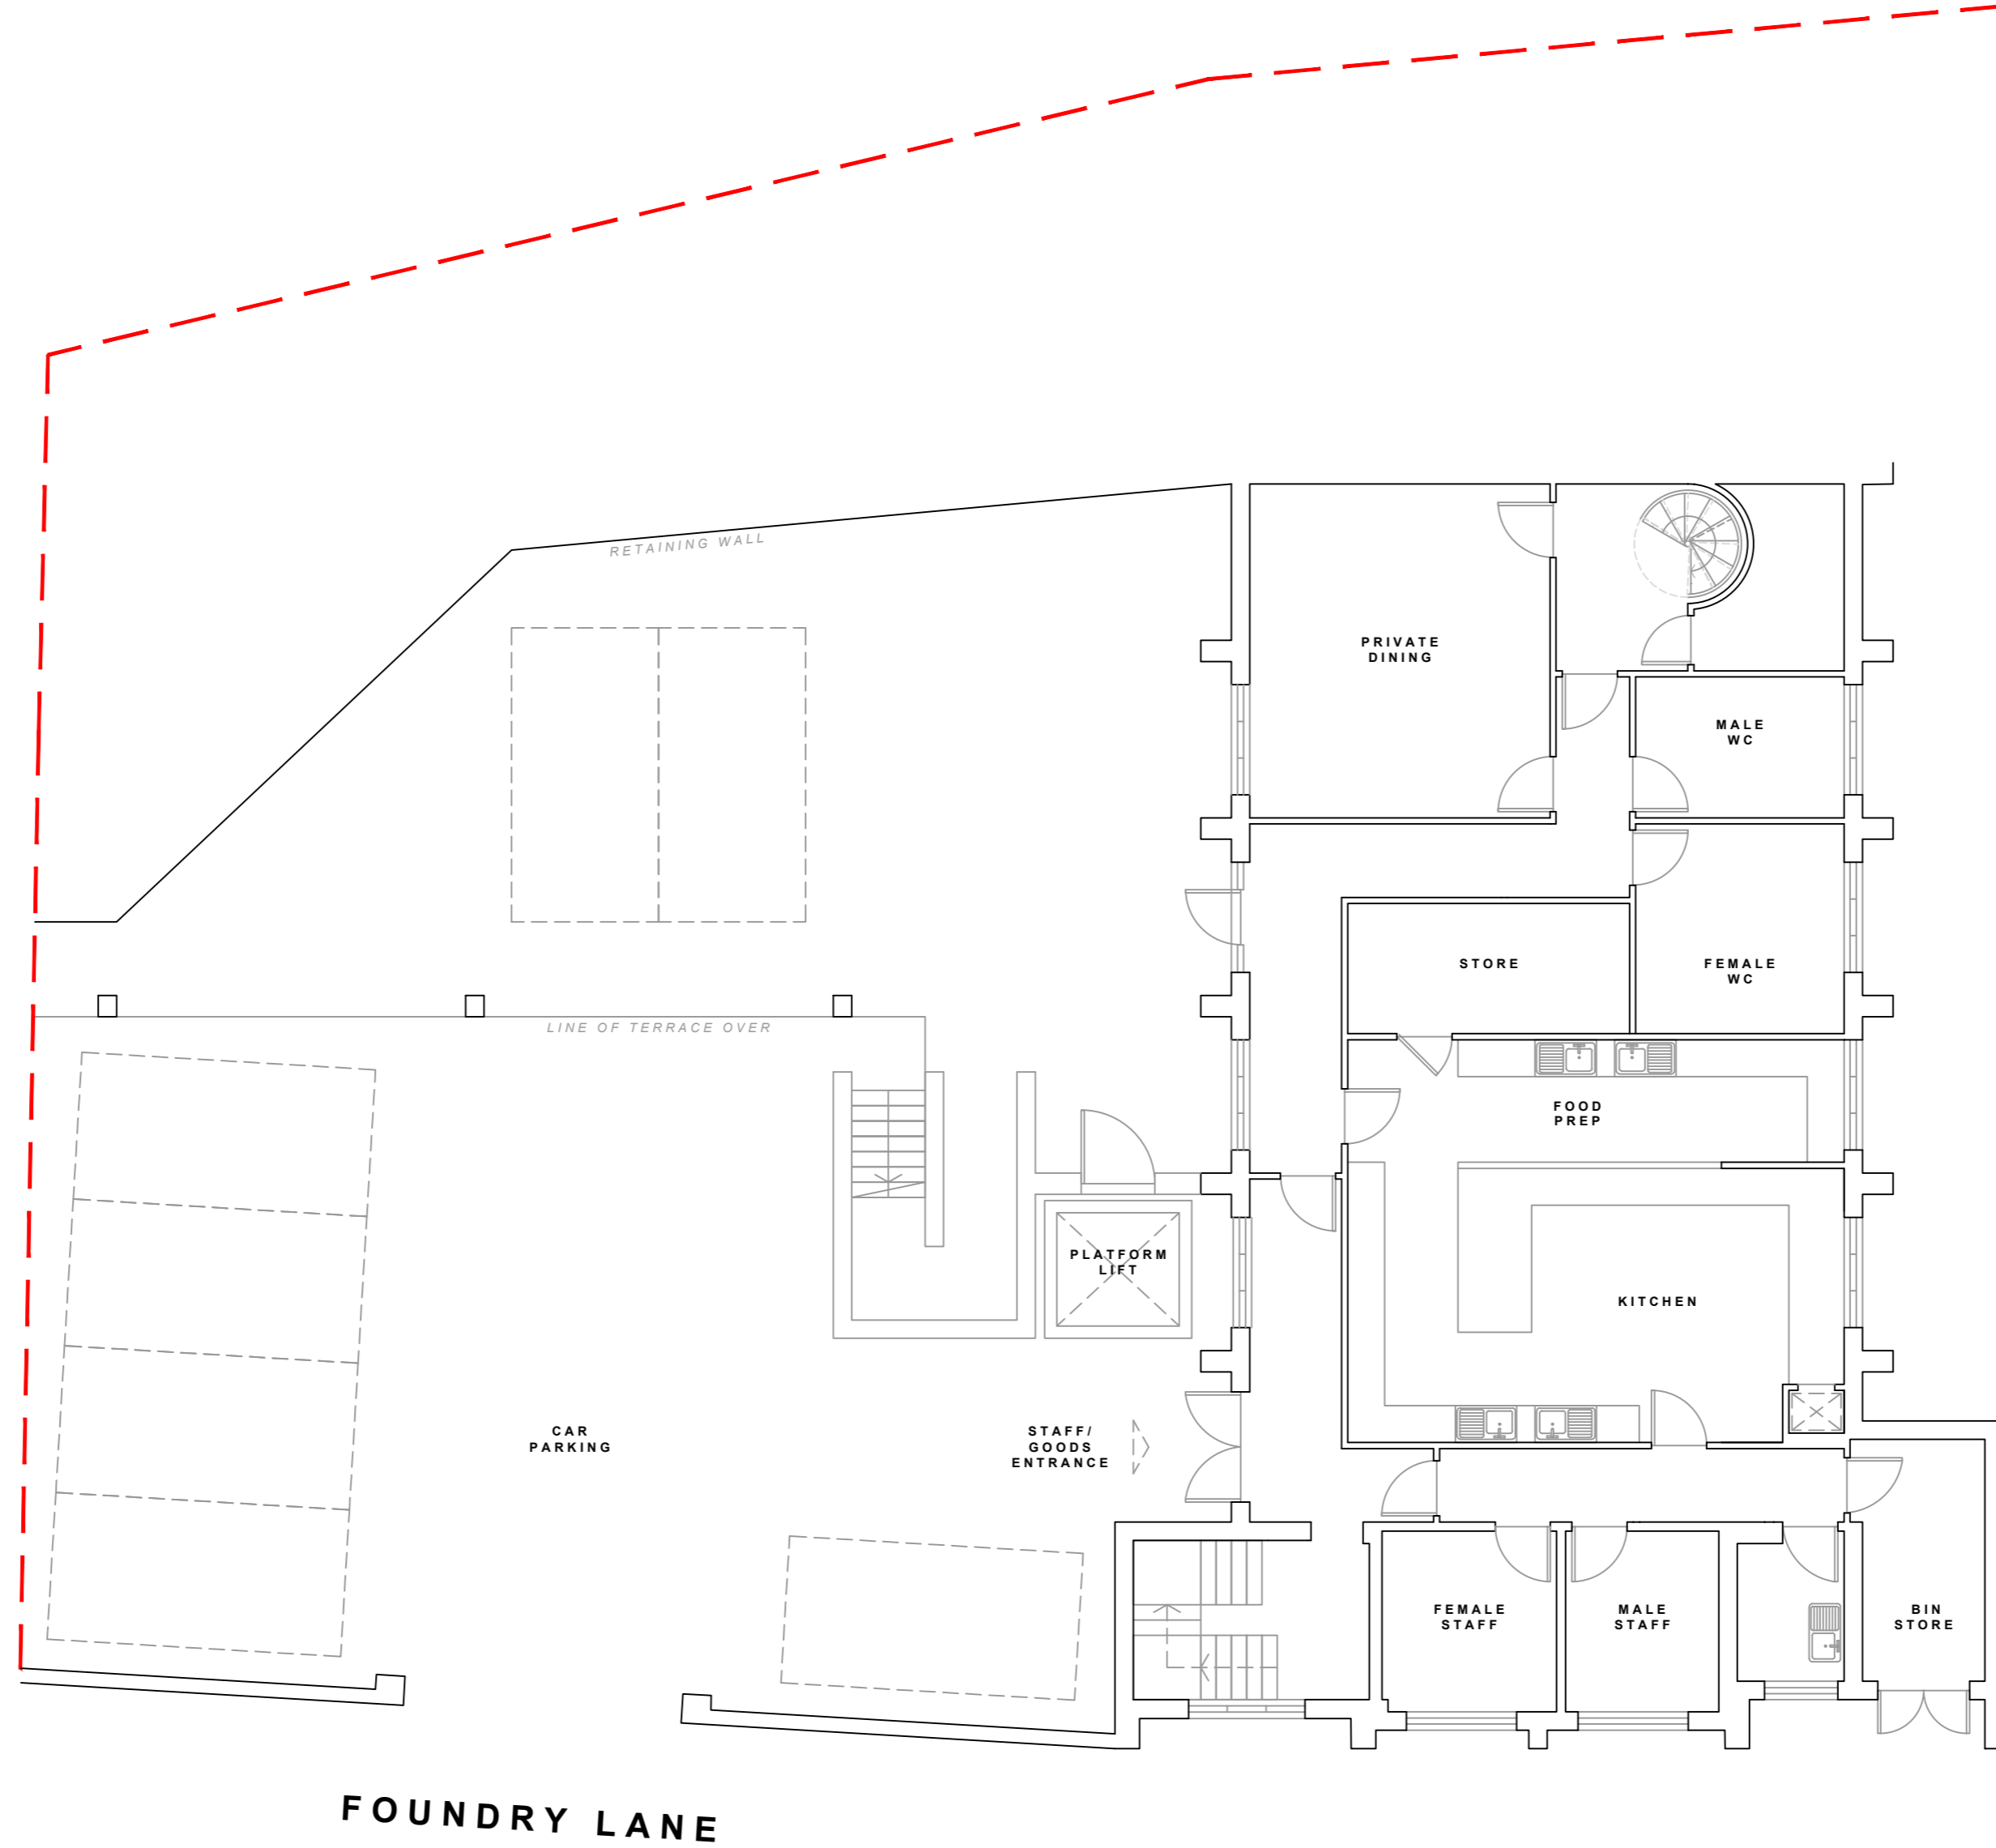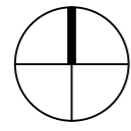

PROPOSED LOWER GROUND FLOOR PLAN
SCALE 1:100

 

PRELIMINARY

Job Title	Dwg No.	Rev.	Rev.	Date	Description	Initial
PROPOSED RESTAURANT, 57 BLACKSCROFT, DUNDEE, DD4 6AT	924.100.02					
Drawing Title	Date	Drawn				
PROPOSED LOWER GROUND FLOOR PLAN	JUNE 2015	SR				
	Scale					
	1:100 @ A2					

